


# Joel Viruksham

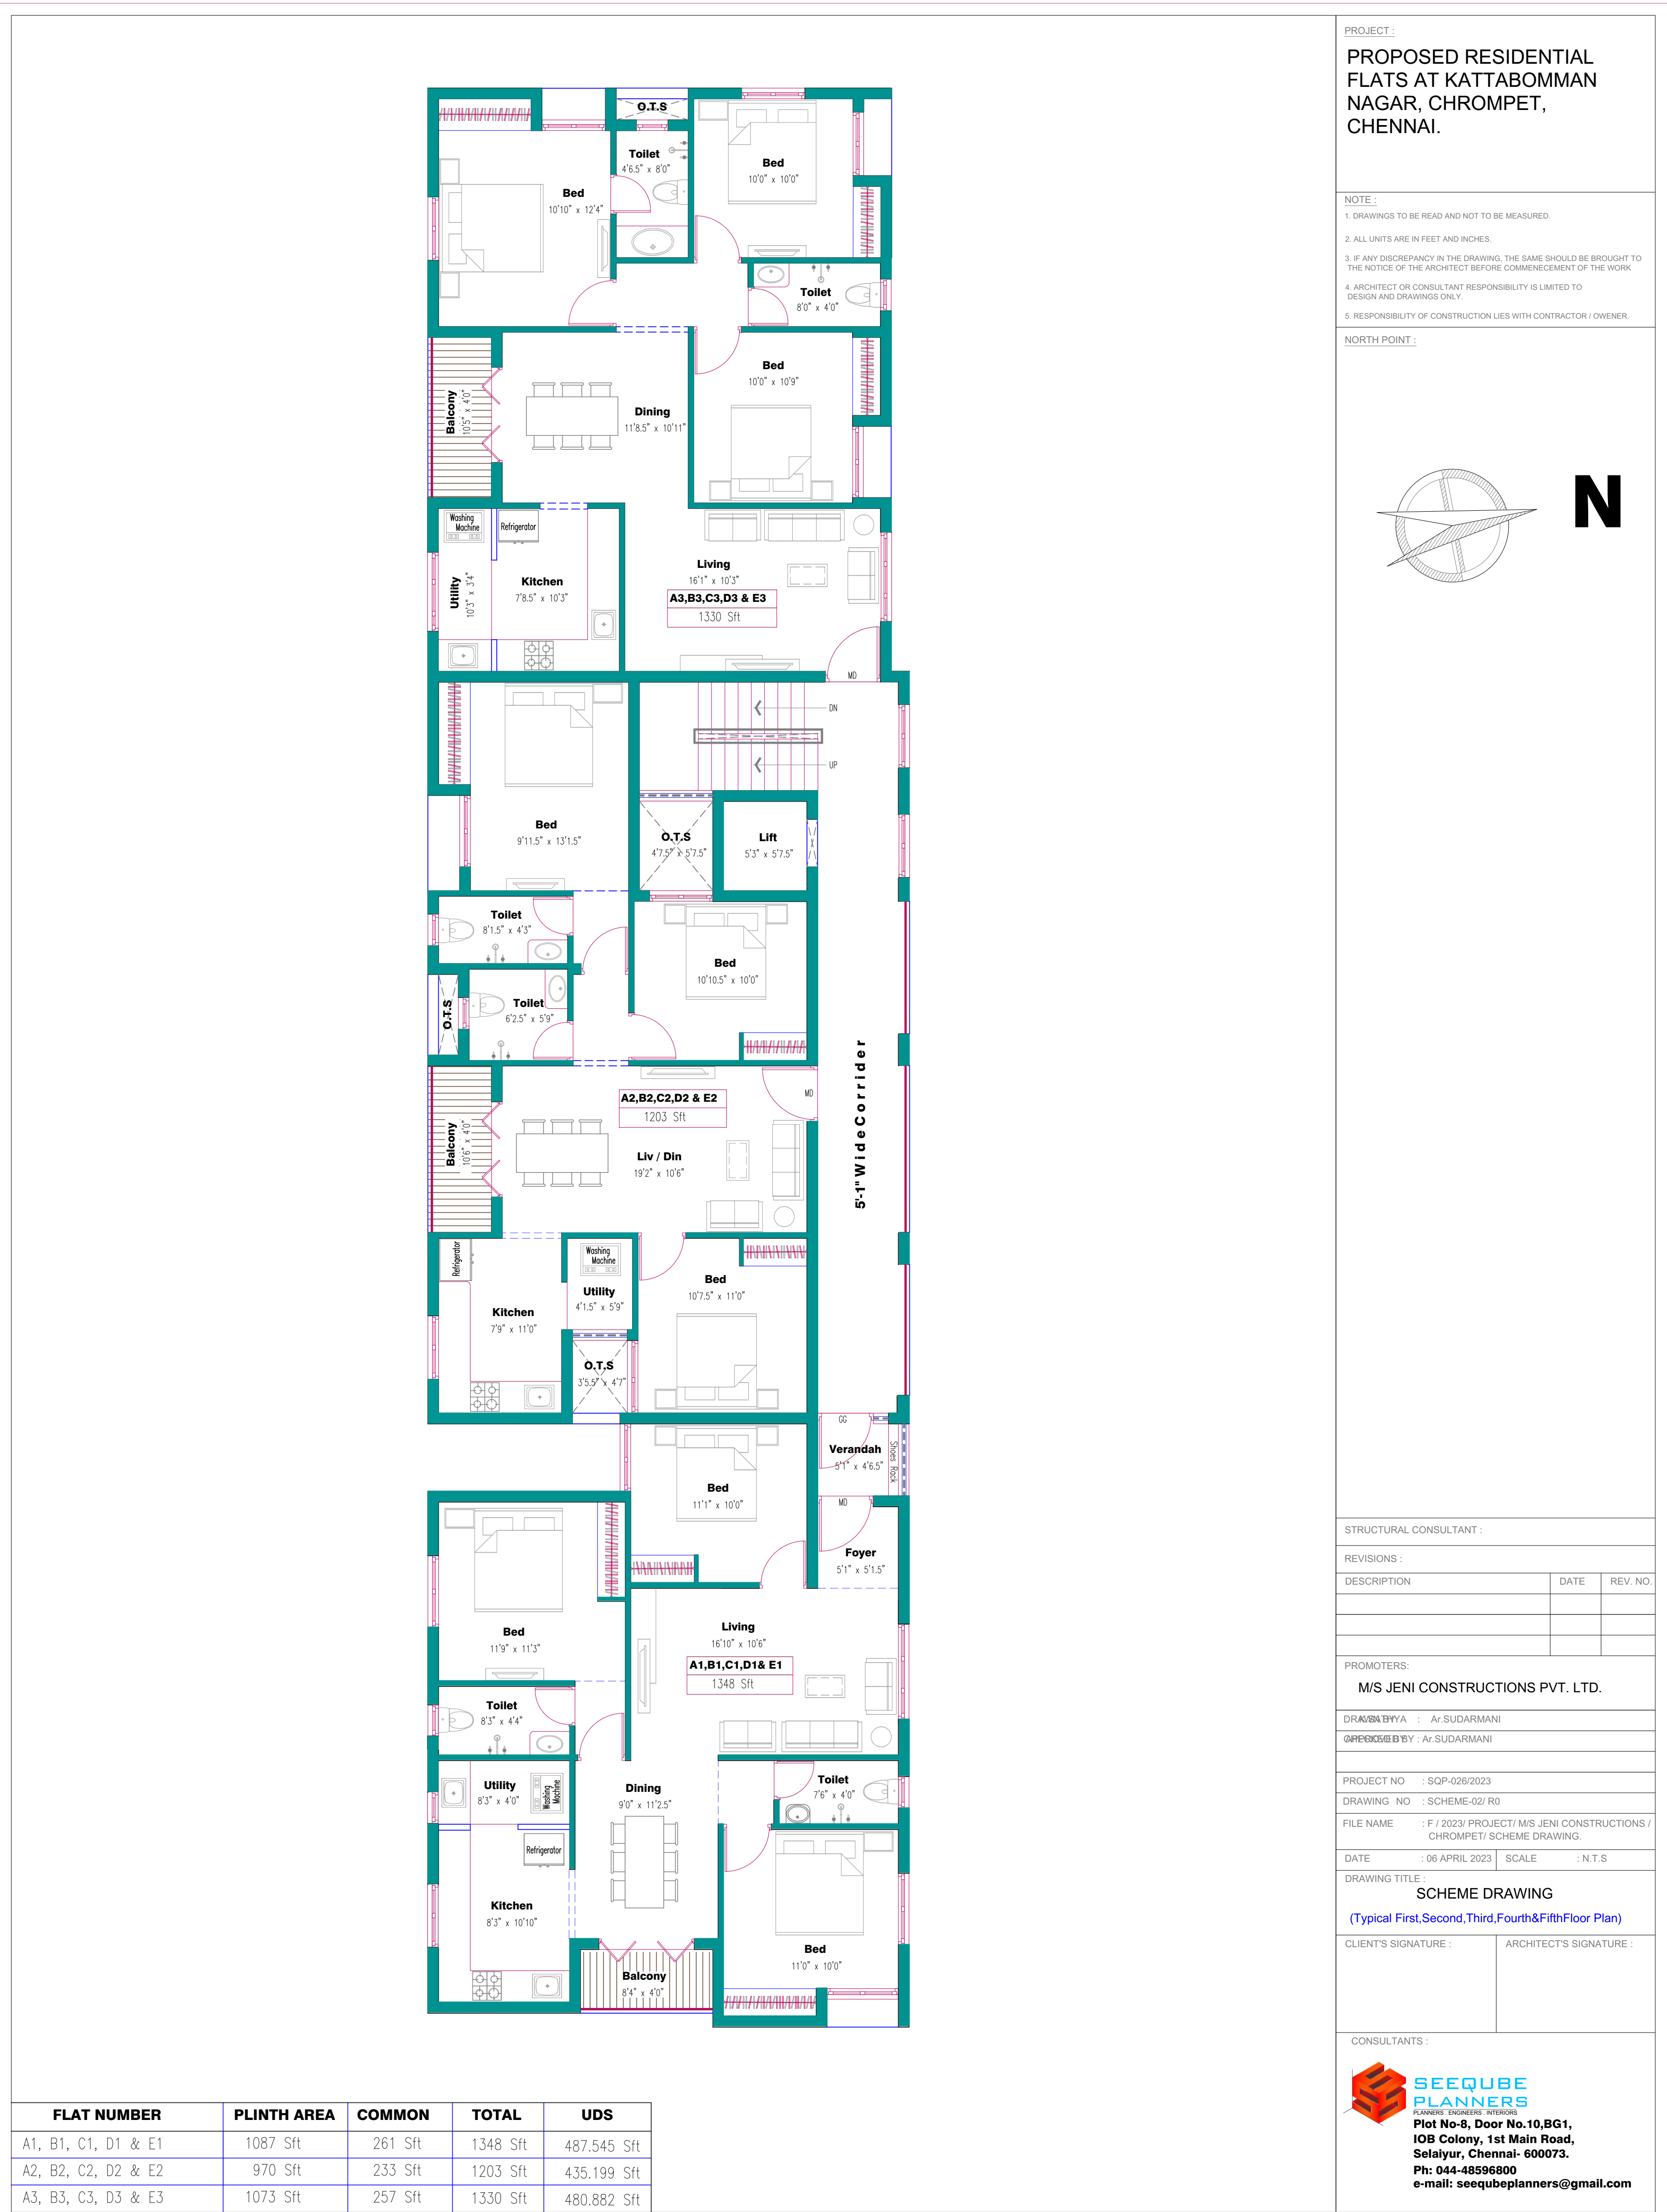

PROJECT :  
**PROPOSED RESIDENTIAL  
FLATS AT KATTABOMMAN  
NAGAR, CHROMPET,  
CHENNAI.**


NOTE :  
1. DRAWINGS TO BE READ AND NOT TO BE MEASURED.  
2. ALL UNITS ARE IN FEET AND INCHES.  
3. IF ANY DISCREPANCY IN THE DRAWING, THE SAME SHOULD BE BROUGHT TO THE NOTICE OF THE ARCHITECT BEFORE COMMENCEMENT OF THE WORK.  
4. ARCHITECT OR CONSULTANT RESPONSIBILITY IS LIMITED TO DESIGN AND DRAWINGS ONLY.  
5. RESPONSIBILITY OF CONSTRUCTION LIES WITH CONTRACTOR / OWNER.

NORTH POINT :

STRUCTURAL CONSULTANT :  
REVISIONS :  
DESCRIPTION DATE REV. NO.  
PROMOTERS:  
M/S JENI CONSTRUCTIONS PVT. LTD.  
DRAWN BY : Ar.SUDARMANI  
CHECKED BY : Ar.SUDARMANI  
PROJECT NO : SQP-026/2023  
DRAWING NO : SCHEME-02/ R0  
FILE NAME : F / 2023/ PROJECT/ M/S JENI CONSTRUCTIONS / CHROMPET/ SCHEME DRAWING.  
DATE : 06 APRIL 2023 SCALE : N.T.S  
DRAWING TITLE :  
**SCHEME DRAWING**  
(Typical First,Second,Third,Fourth&FifthFloor Plan)  
CLIENT'S SIGNATURE : ARCHITECT'S SIGNATURE :  
CONSULTANTS :  
**SEEQUBE  
PLANNERS**  
PROMOTERS: JENI CONSTRUCTIONS PVT. LTD.  
Plot No-8, Door No.10,BG1,  
IOB Colony, 1st Main Road,  
Selaiyur, Chennai- 600073.  
Ph: 044-48596800  
e-mail: seequbeplanners@gmail.com

## Flats

# Joel Viruksham

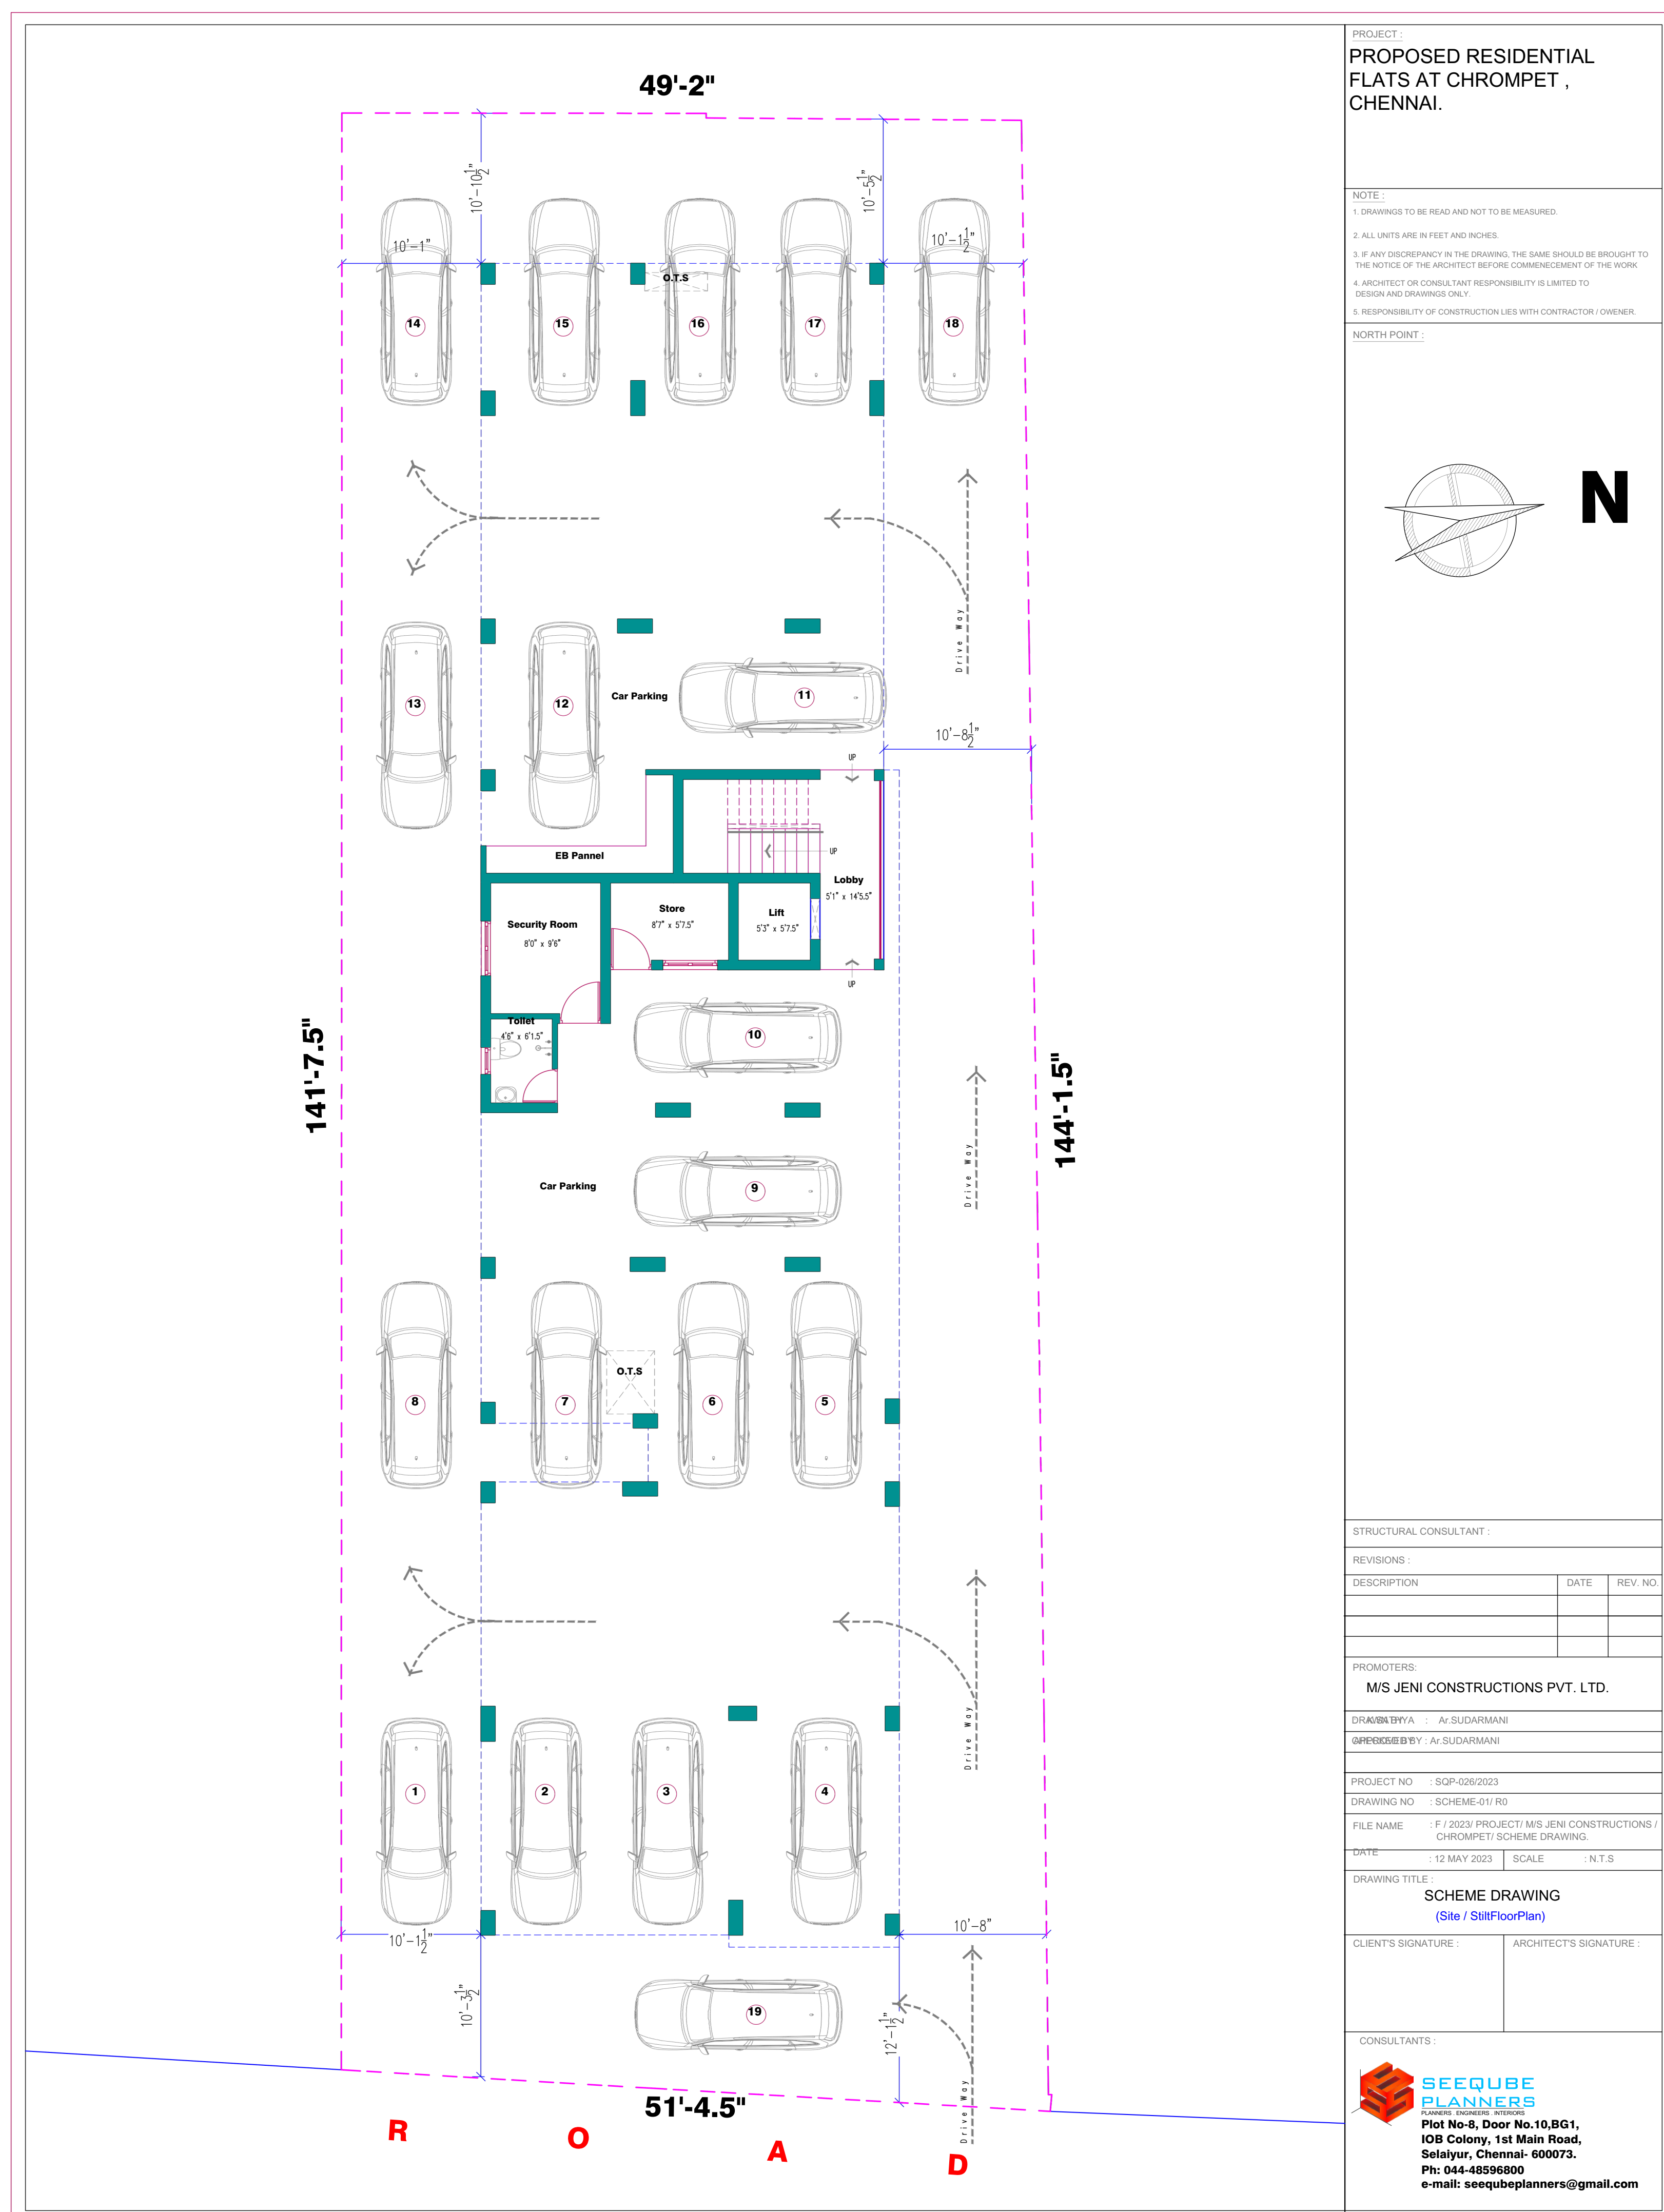

## Site Cum First Floor Plan

# Thank you



Jeni Construction Private Limited, No. 8/86, Ganesh Nagar Main Road, Selaiyur, Chennai - 600073.



+91 9940165431



Jeniconstructions@gmail.Com



www.jeniconstructions.com

