


Stilt Floor

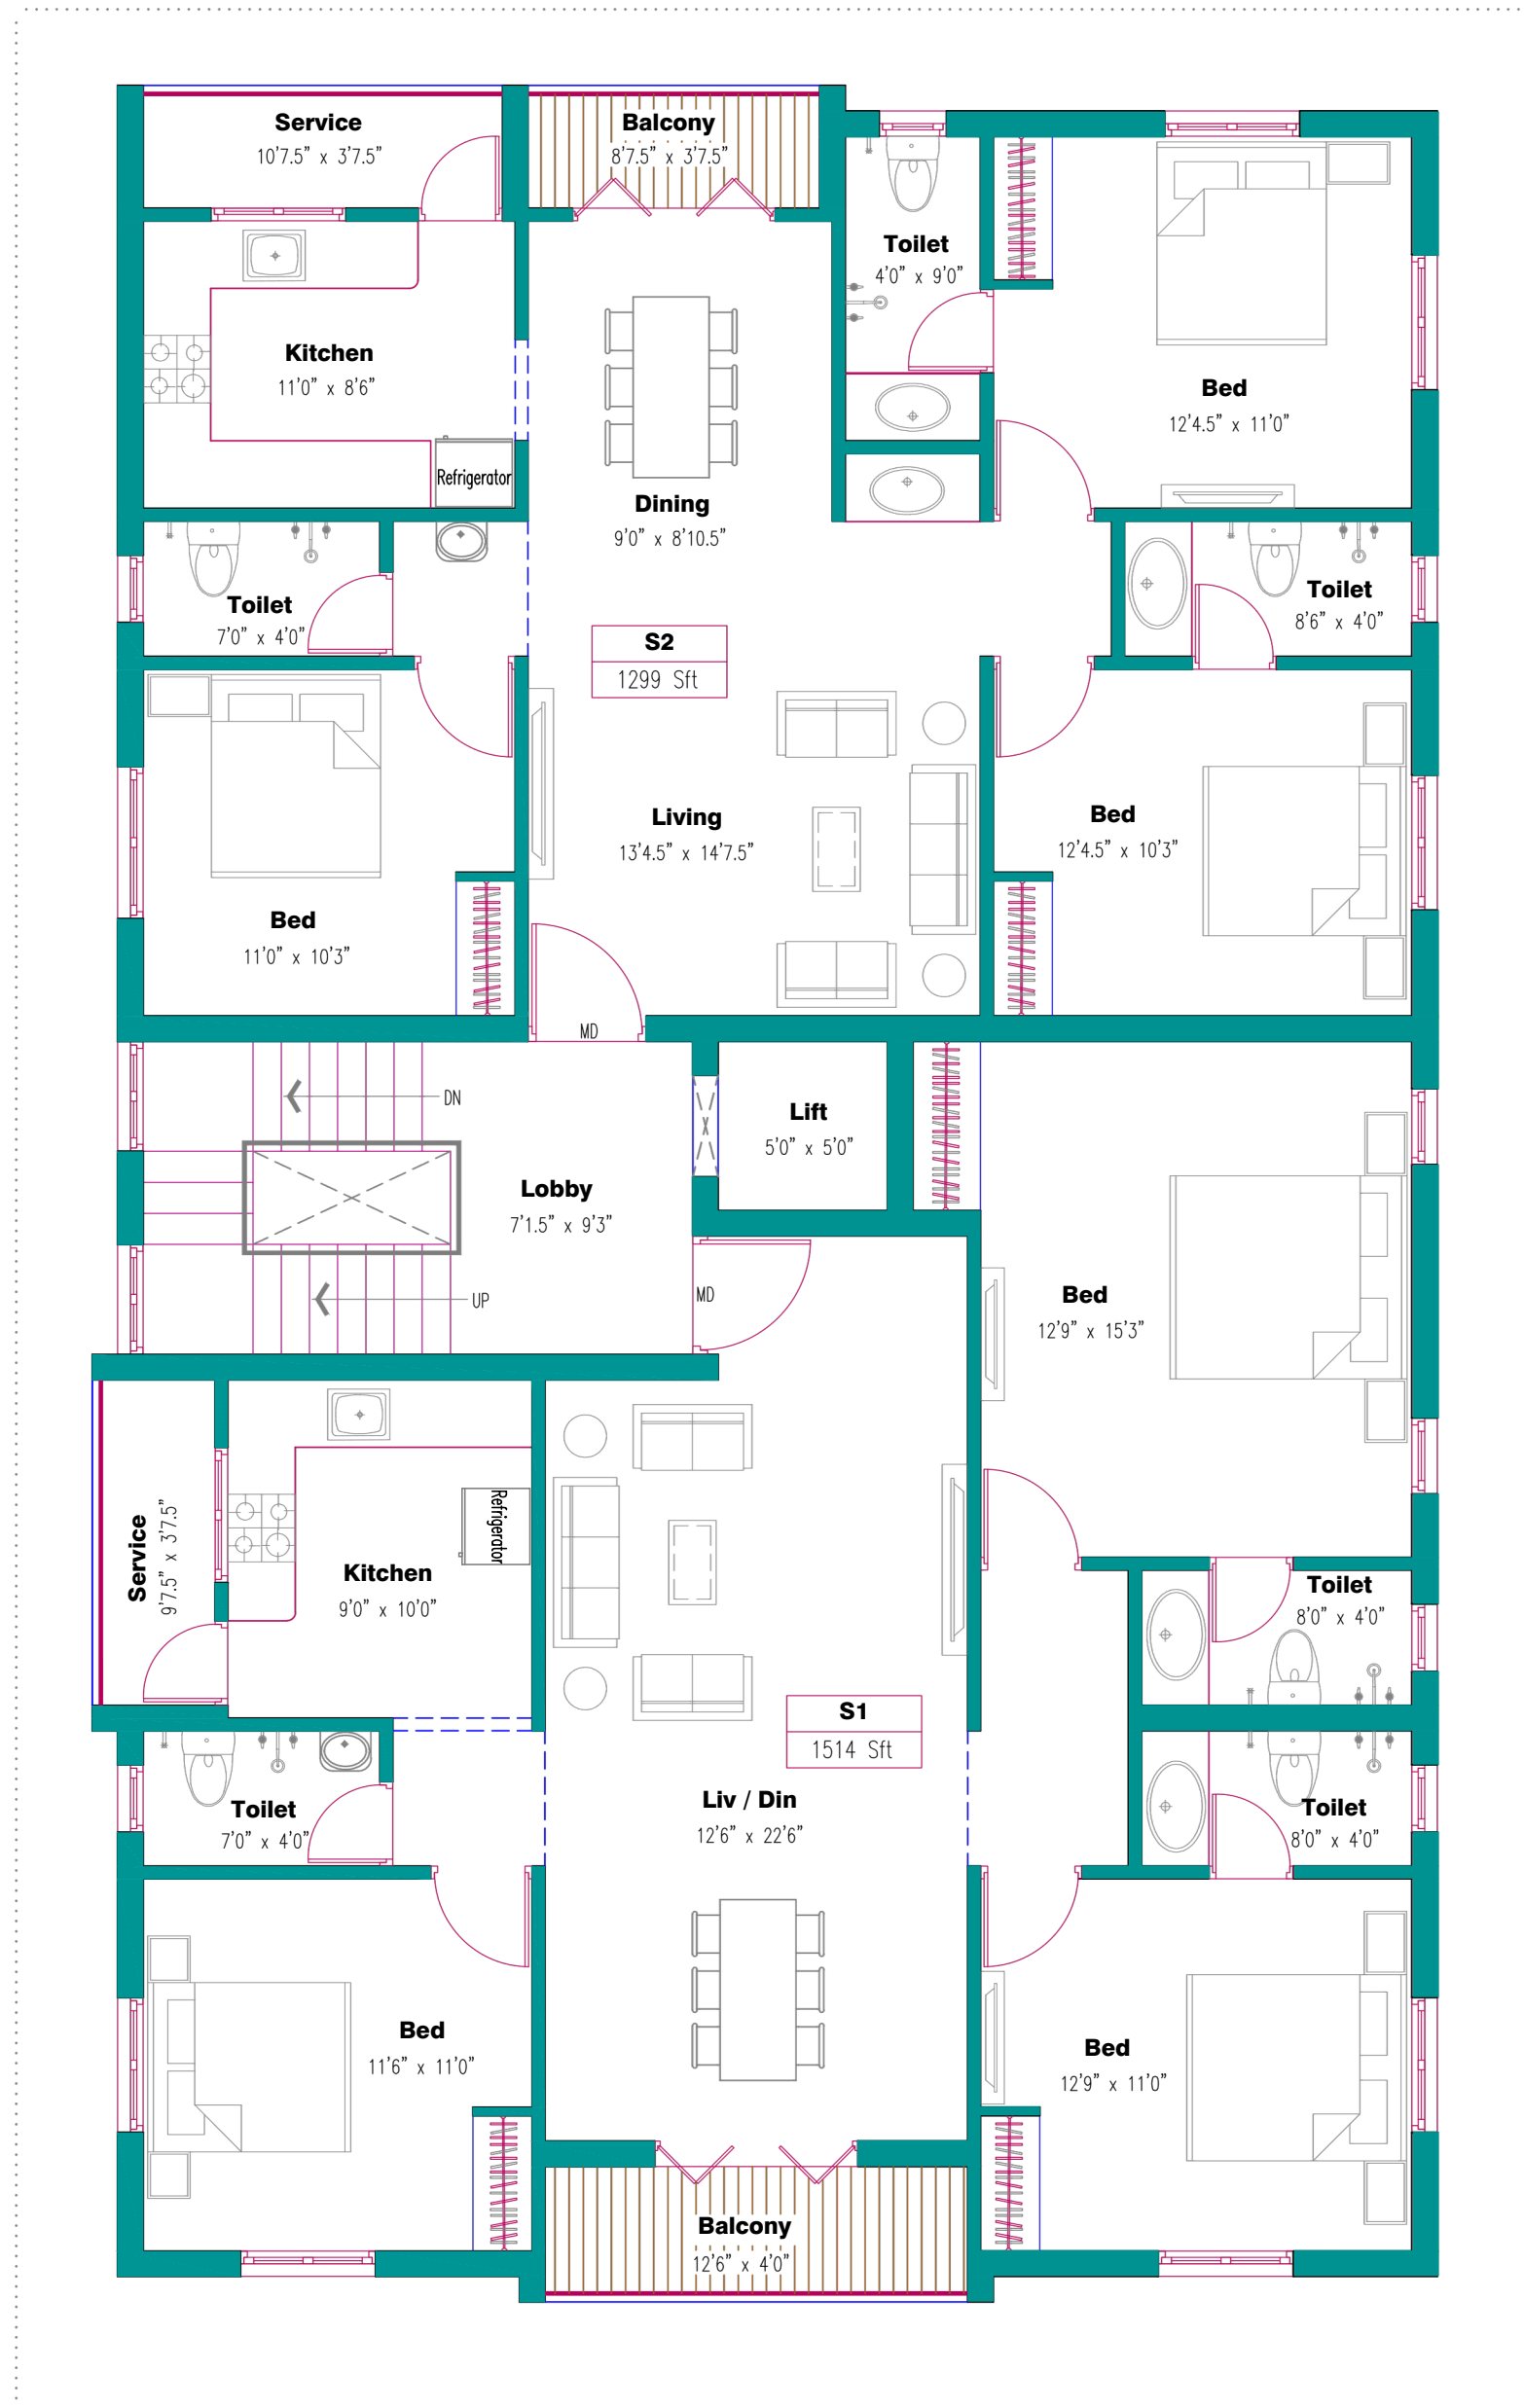

Flat	Plinth	Common	Total	UDS
S1	1262 Sft	252 Sft	1514 Sft	573 Sft
S2	1082 Sft	217 Sft	1299 Sft	492 Sft


PROJECT :

PROPOSED RESIDENTIAL FLATS
AT BALAJI NAGAR ,SELAIYUR,
CHENNAI.

NOTE :

1. DRAWINGS TO BE READ AND NOT TO BE MEASURED.
2. ALL UNITS ARE IN FEET AND INCHES.
3. IF ANY DISCREPANCY IN THE DRAWING, THE SAME SHOULD BE BROUGHT TO THE NOTICE OF THE ARCHITECT BEFORE COMMENCEMENT OF THE WORK.
4. ARCHITECT OR CONSULTANT RESPONSIBILITY IS LIMITED TO DESIGN AND DRAWINGS ONLY.
5. RESPONSIBILITY OF CONSTRUCTION LIES WITH CONTRACTOR / OWNER.

NORTH POINT :

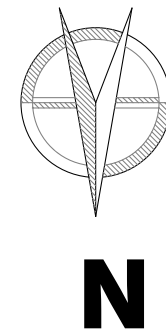

STRUCTURAL CONSULTANT :

REVISIONS :

DESCRIPTION	DATE	REV. NO.

PROMOTERS:

M/S JENI CONSTRUCTION PVT.LTD.

DB/MYMBUDARMANI APPROVED

@VECKED@BARMANI

PROJECT NO : SOP-090 /2024

DRAWING NO : SCHEME-03/R0

FILE NAME : F / 2024 / M/S JENI CONSTRUCTION /
SCHEME DRAWING.

DATE : 20 JAN 2025 SCALE : N.T.S

DRAWING TITLE :

SECOND FLOOR SCHEME DRAWING

CLIENT'S SIGNATURE :

ARCHITECT'S SIGNATURE :

CONSULTANTS :

**SEEQUBE
PLANNERS**
PUNJABI TALENTS INTERIORS
Plot No-8, Door No.10,BG1,
IOB Colony, 1st Main Road,
Selaiyur, Chennai- 600073.
Ph: 044-48596800
e-mail: seequbeplanners@gmail.com

Floor Plan For 1,2 & 3rd Floor

Thank you



Jeni Construction Private Limited, No. 8/86, Ganesh Nagar Main Road, Selayur, Chennai – 600073.



+91 9940165431



Jeniconstructions@gmail.Com



www.jeniconstructions.com

